


© Crown copyright and database rights 2025 Ordnance Survey AC0000849944
 You are not permitted to copy, sub-license, distribute or sell any of this data to third parties in any form.
 Produced by Staffordshire County Council, 2026.

100
50
40
30
20
10
0
A3

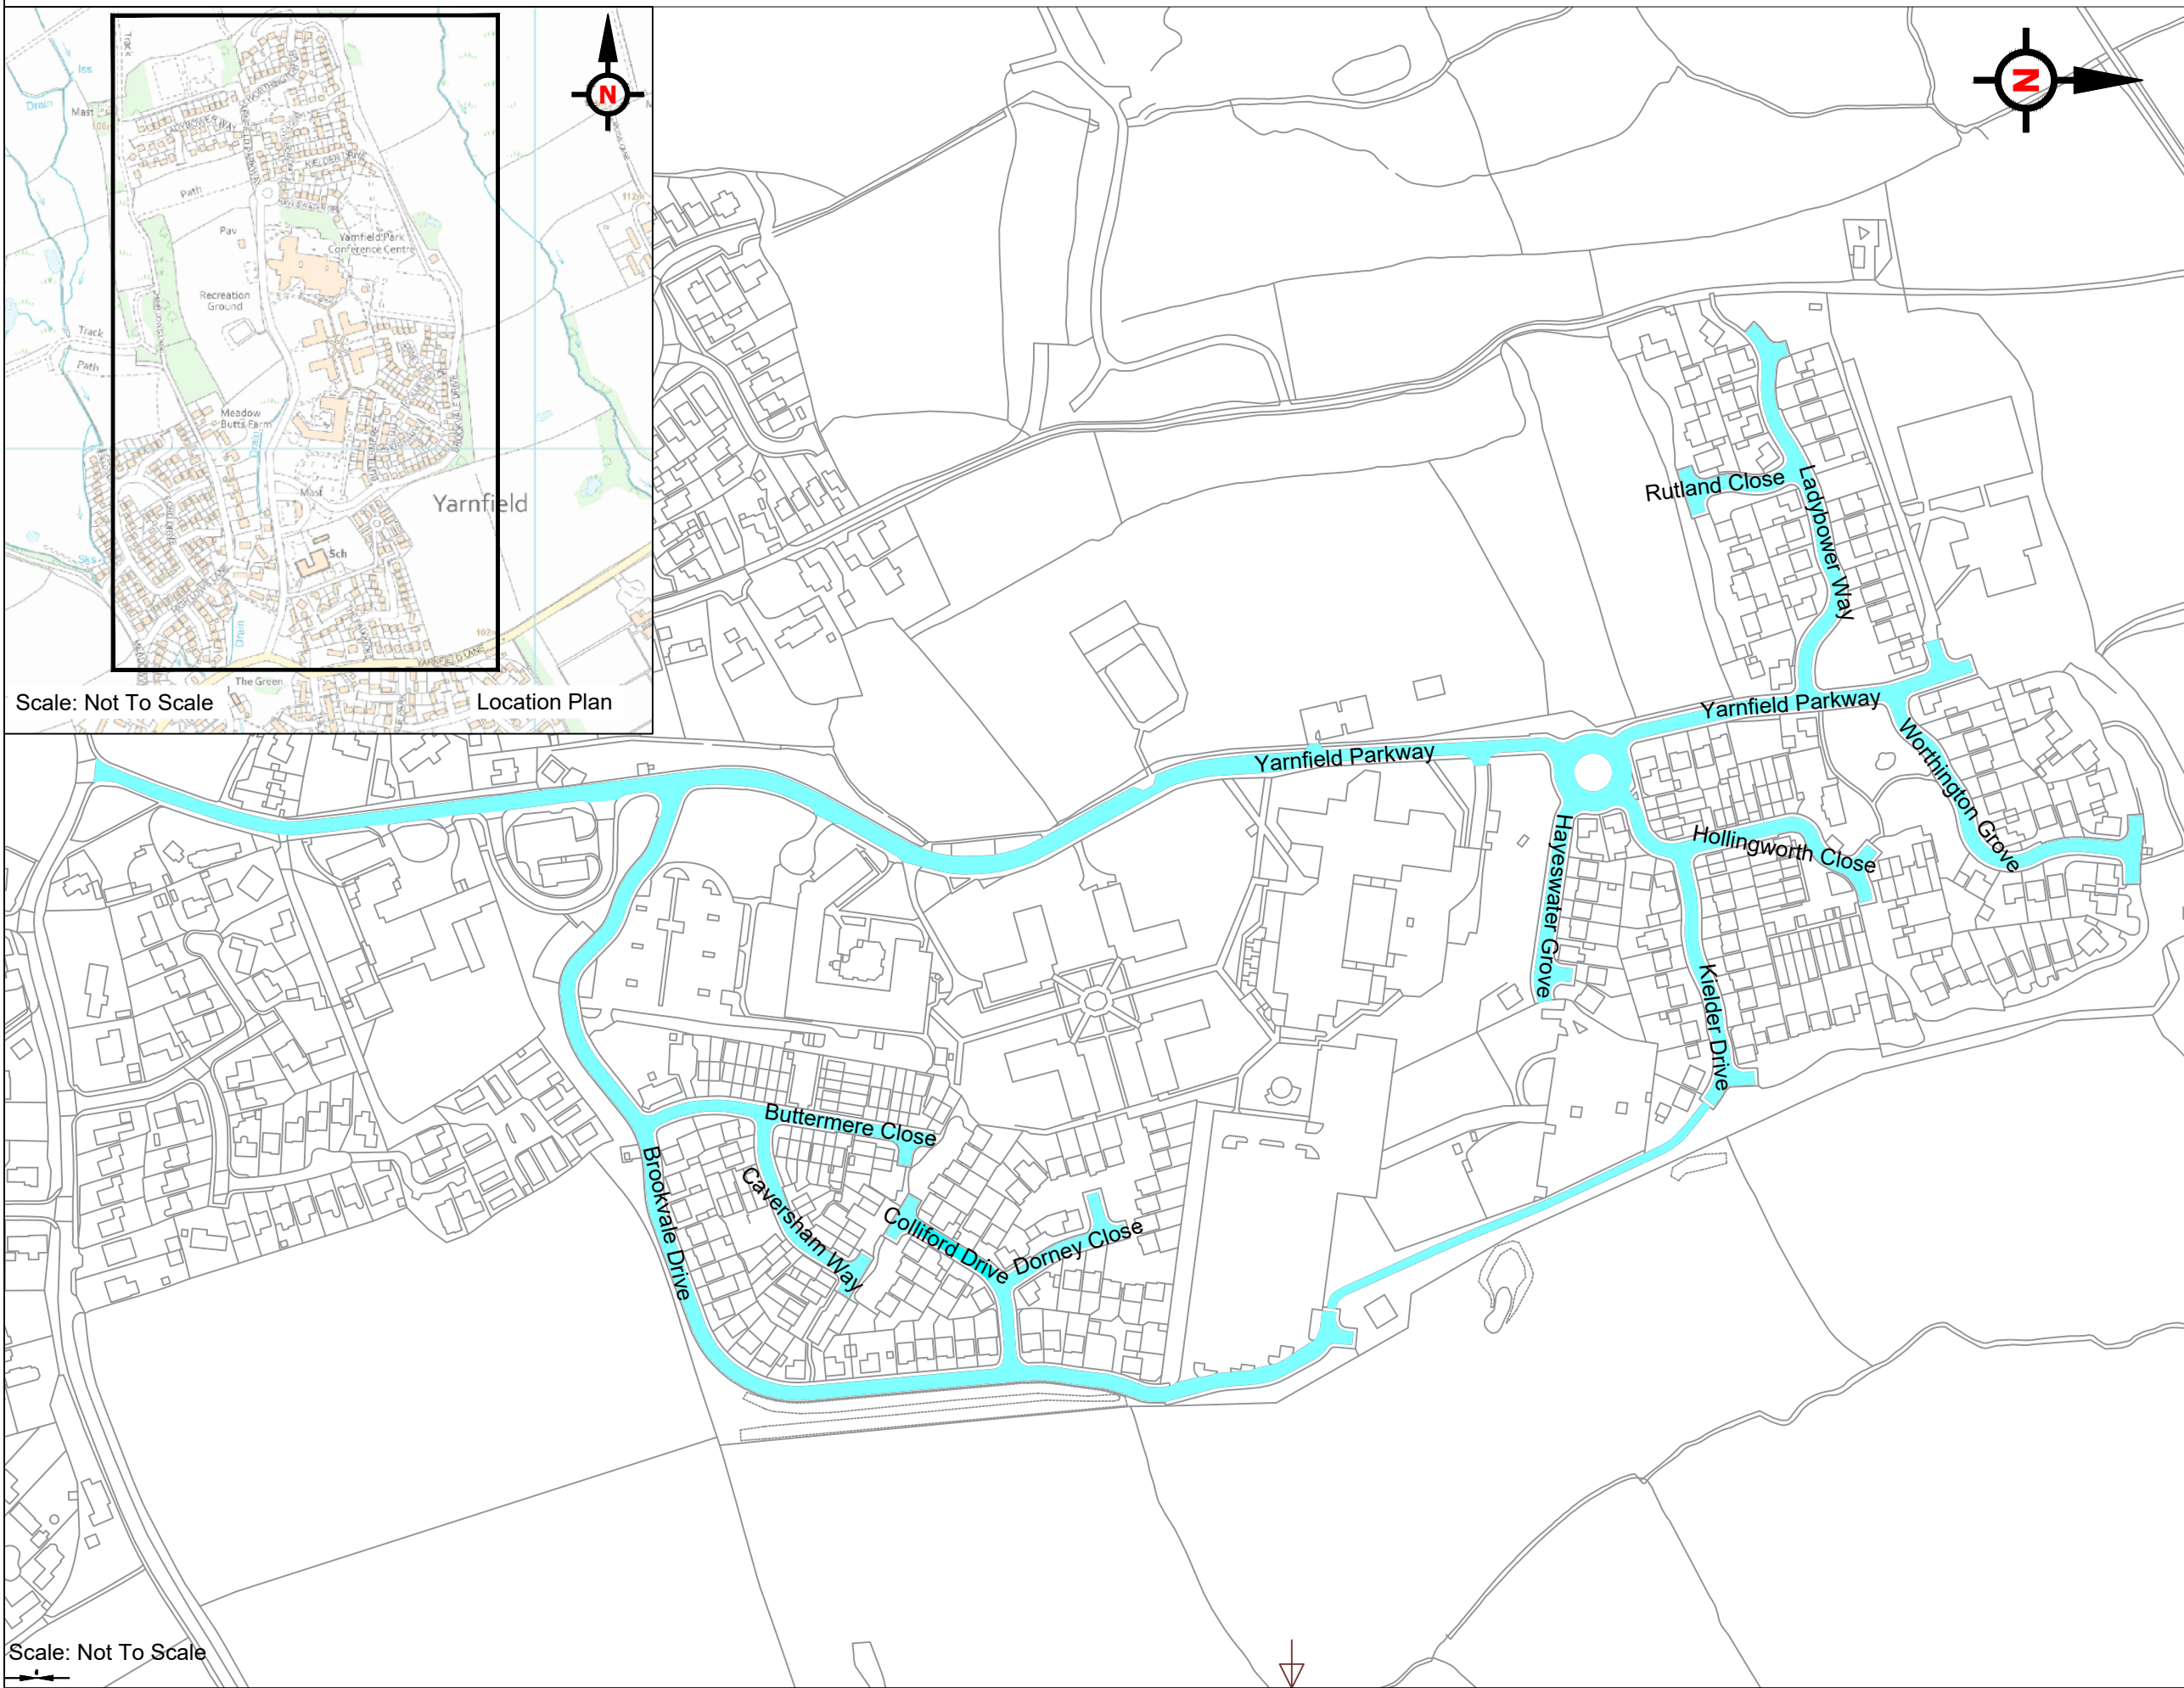

Key

- OS Lines
- Proposed 20mph speed limit

Notes:
 This drawing is to be read in conjunction with all other consultation drawings.

Scale: Not To Scale Location Plan

R0	Original drawing	BS	19/01/2026
Rev	Detail	By	Date
Revisions			
Original Version			
Drawn: BS			
Design: BS			
Date: Jan 2026		Other	

Checked by: _____

Approved by: (Drawing NOT approved if this box is empty)

Staffordshire County Council
 working with Amey
www.staffordshire.gov.uk www.amey.co.uk

Project Name
Yarnfield Parkway

Drawing Title
 Amey Consulting
 Consultation drawing - Speed limit zoning

Grid reference : 386602, 333012
 Original Drawing Size : A3 Dimensions : m
 Scale : Not To Scale Copyright © Amey

Drawing No D6880T-R00-01	Rev R0
-----------------------------	-----------

File Name: C:\Users\Bsteflsc\OneDrive - Staffordshire County Council\Jobs\Yarnfield\Drawings\D6880T-R00-(018.02) - Consultation Drawing.dwg
 Layout Name: R00-01

Scale: Not To Scale